


# SITE PREPARATION FOR CUSTOM "FR" LIFT W/ LEFT GUIDES

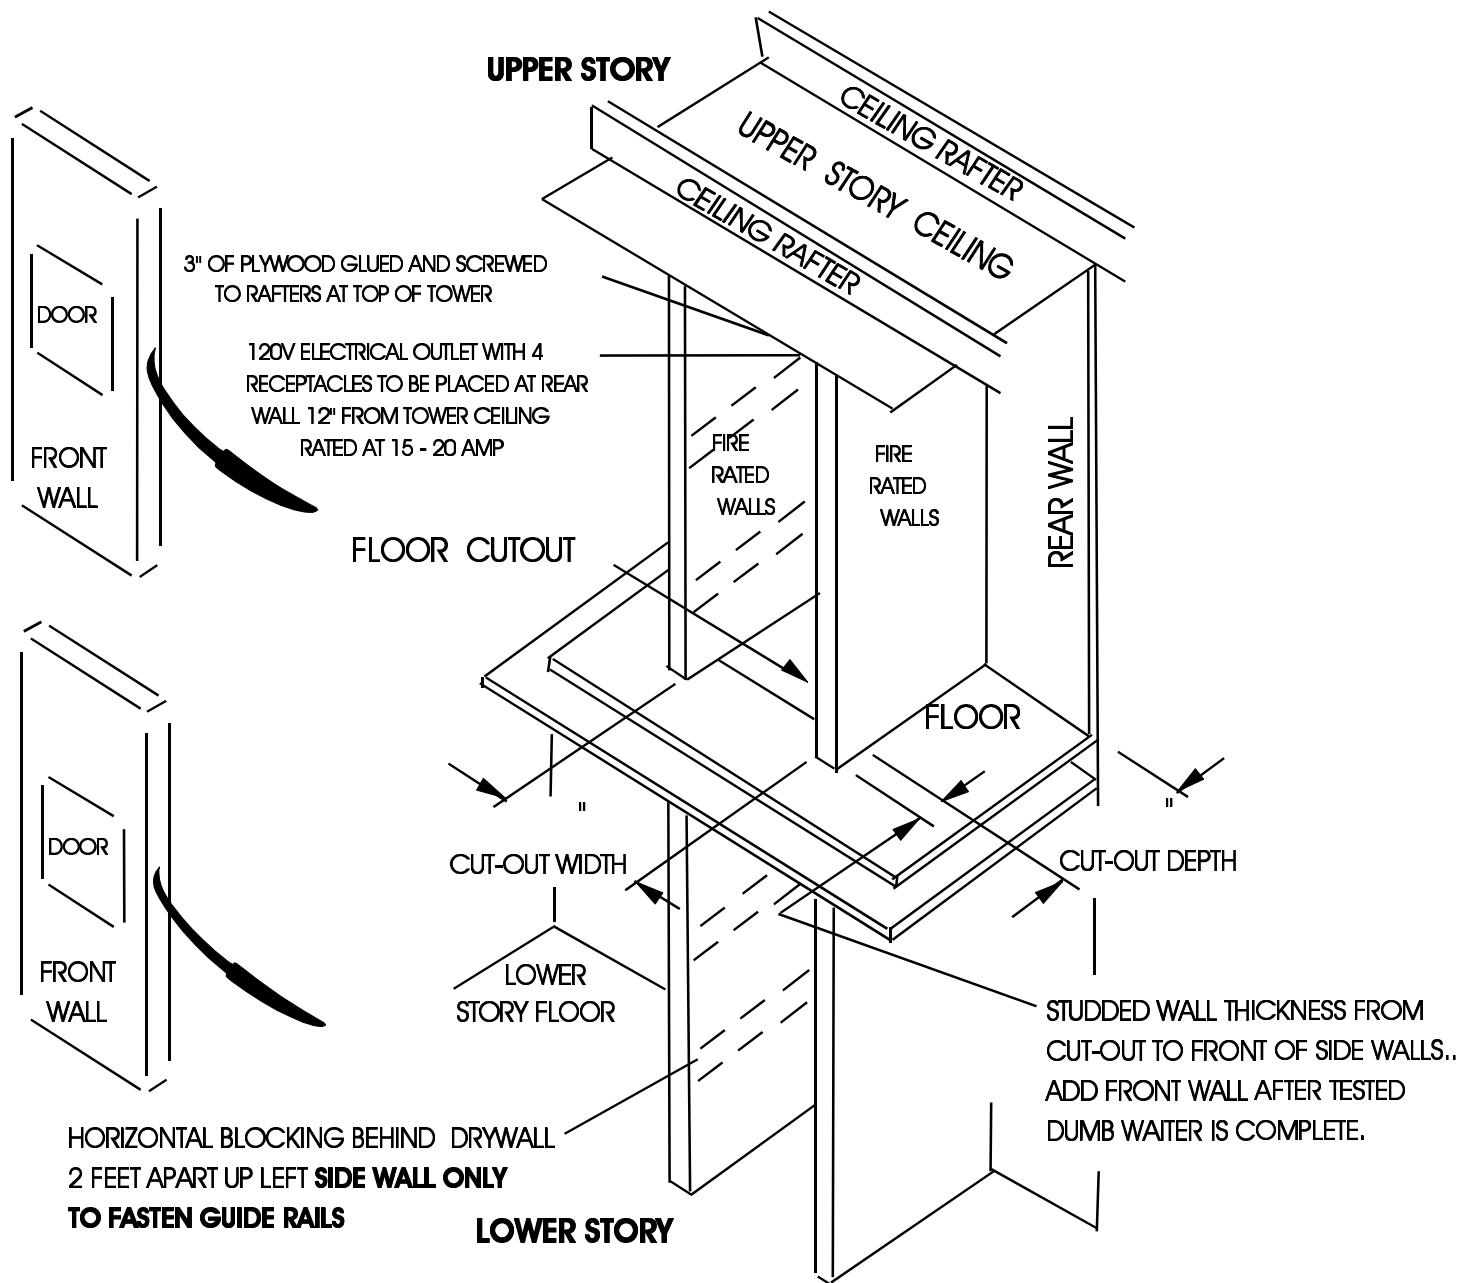


## FLOOR CUT-OUT AND TOWER WALL LAYOUT TO CONSTRUCT TYPE "FR" LIFT TOWER W/ LEFT SIDE GUIDES

Lift type / size	Cut-out width	Cut-out depth
FR _____ X _____		

**ALLOW 4" TO WIDTH AND 3" TO DEPTH BEYOND DESIRED CONTAINER SIZE**

CUSTOMER TO CONSTRUCT CUT-OUT WALLS AND MIN. 3" OF PLYWOOD TO TOWER CEILING AS SHOWN BEFORE DRYWALL. INSIDE TOWER DRYWALL DIMENSIONS SHOWN ARE INSIDE FINISHED DRY WALL SURFACE. BUTLER'S BUDDY LIFT TO BE INSTALLED AND TESTED BEFORE LAST FRONT WALL IS SET IN PLACE. DOORS LOCATED AT FRONT, FRONT AND RIGHT SIDE, FRONT AND BACK OR FRONT, RIGHT SIDE AND BACK

# SITE PREPARATION FOR CUSTOM "FR" LIFT W/ REAR GUIDES

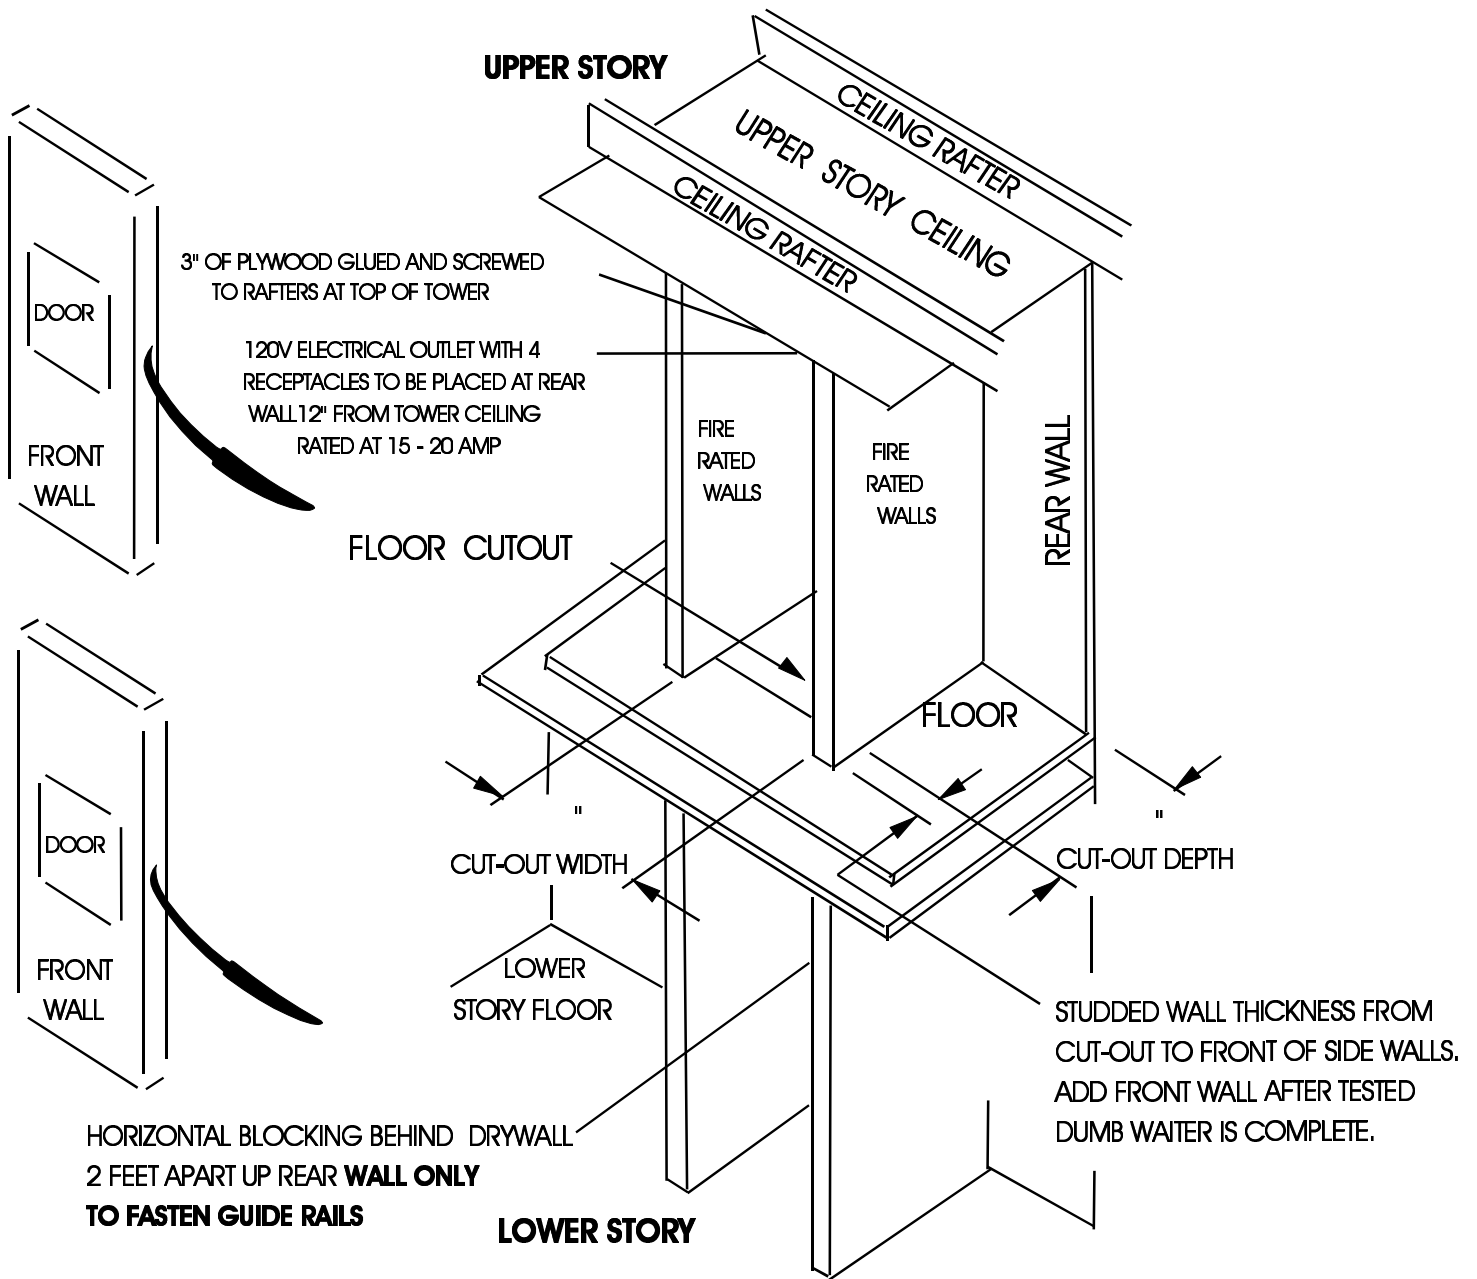


## FLOOR CUT-OUT AND TOWER WALL LAYOUT TO CONSTRUCT TYPE "FR" LIFT TOWER W/ REAR GUIDES

Lift type / size	Cut-out width	Cut-out depth
FR ____ X ____		

**ALLOW 3" TO WIDTH AND 4" TO DEPTH BEYOND DESIRED CONTAINER SIZE**

CUSTOMER TO CONSTRUCT CUT-OUT WALLS AND MIN. 3" OF PLYWOOD TO TOWER CEILING AS SHOWN BEFORE DRYWALL. INSIDE TOWER DRYWALL DIMENSIONS SHOWN ARE INSIDE FINISHED DRY WALL SURFACE. BUTLER'S BUDDY LIFT TO BE INSTALLED AND TESTED BEFORE LAST FRONT WALL IS SET IN PLACE. DOORS LOCATED AT FRONT, FRONT AND LEFT SIDE, FRONT AND RIGHT SIDE OR FRONT, LEFT SIDE AND RIGHT SIDE

# SITE PREPARATION FOR CUSTOM "FR" LIFT W/ RIGHT GUIDES

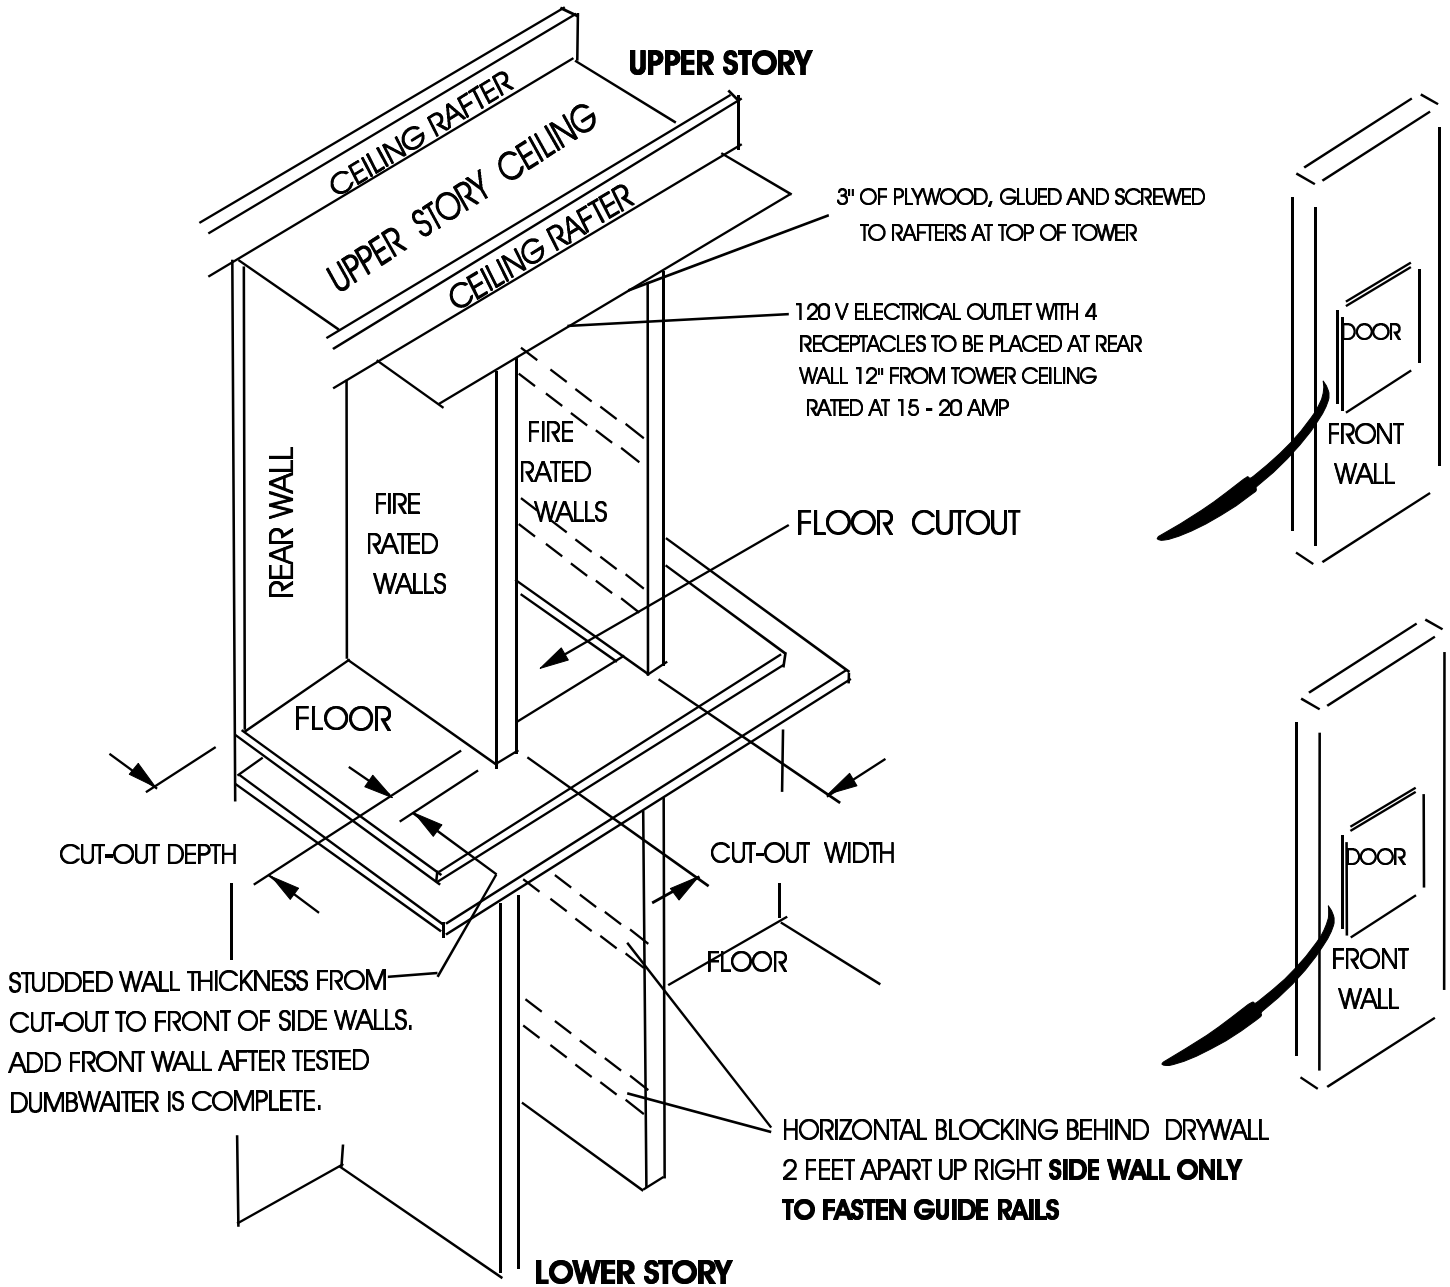


FLOOR CUT-OUT AND TOWER WALL LAYOUT TO  
CONSTRUCT TYPE "FR" LIFT TOWER W/ RIGHT SIDE GUIDES

Lift type / size	Cut-out width	Cut-out depth
FR ____ X ____		

**ALLOW 4" TO WIDTH AND 3" TO DEPTH BEYOND DESIRED CONTAINER SIZE**

CUSTOMER TO CONSTRUCT CUT-OUT WALLS AND MIN. 3" OF PLYWOOD TO TOWER CEILING AS SHOWN BEFORE DRYWALL. INSIDE TOWER DRYWALL DIMENSIONS SHOWN ARE INSIDE FINISHED DRY WALL SURFACE. BUTLER'S BUDDY LIFT TO BE INSTALLED AND TESTED BEFORE LAST FRONT WALL IS SET IN PLACE. DOORS LOCATED AT FRONT, FRONT AND LEFT SIDE, FRONT AND BACK OR FRONT, LEFT SIDE AND BACK

# SITE PREPARATION FOR CUSTOM "FR" LIFT W/ SIDE GUIDES

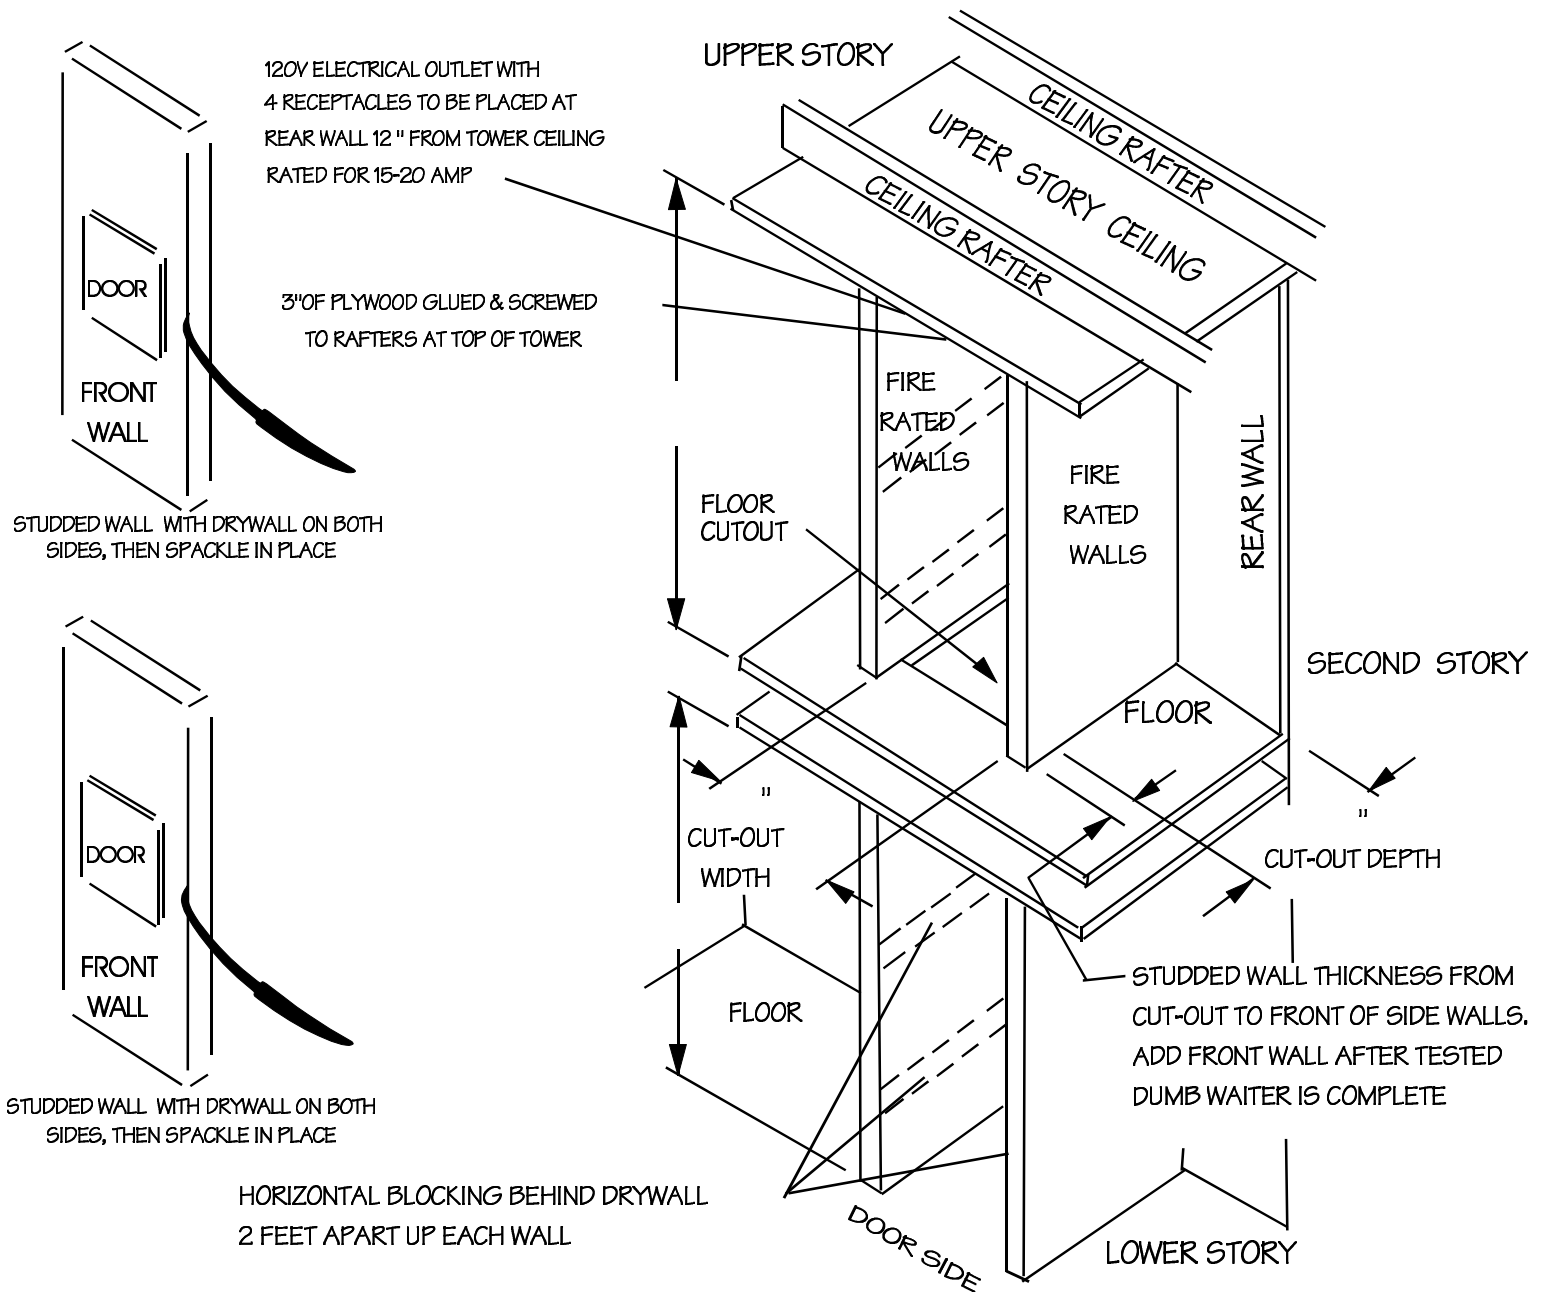

## FLOOR CUT-OUT AND TOWER WALL LAYOUT TO CONSTRUCT TYPE "FR" LIFT TOWER W/ SIDE GUIDES

Lift type / size	Cut-out width	Cut-out depth
FR ____ X ____		

**ALLOW 6" TO WIDTH AND 3" TO DEPTH BEYOND DESIRED CONTAINER SIZE**

CUSTOMER TO CONSTRUCT CUT-OUT WALLS AND MIN. 3" OF PLYWOOD TO TOWER CEILING AS SHOWN BEFORE DRYWALL. INSIDE TOWER DRYWALL DIMENSIONS SHOWN ARE INSIDE FINISHED DRY WALL SURFACE. BUTLER'S BUDDY LIFT TO BE INSTALLED AND TESTED BEFORE LAST FRONT WALL IS SET IN PLACE. DOORS LOCATED AT FRONT OR FRONT AND BACK