


**FLOOR CUT-OUT AND TOWER WALL LAYOUT TO  
CONSTRUCT CORNER TOWER WITH 3 CORNER GUIDES**

Lift type / Size	Inside drywall width	Inside drywall width
Corner 30 X 30	35"	35"

CUSTOMER TO CONSTRUCT CUT-OUT WALLS AND MIN. 3" OF PLYWOOD TO TOWER CEILING AS SHOWN BEFORE DRYWALL. INSIDE TOWER DRYWALL DIMENSIONS SHOWN ARE INSIDE FINISHED DRY WALL SURFACE. BUTLER'S BUDDY LIFT TO BE INSTALLED AND TESTED BEFORE LAST FRONT WALL IS SET IN PLACE. DOORS LOCATED AT FRONT

2 STOP CONSTRUCTION PREPARATION DETAILS

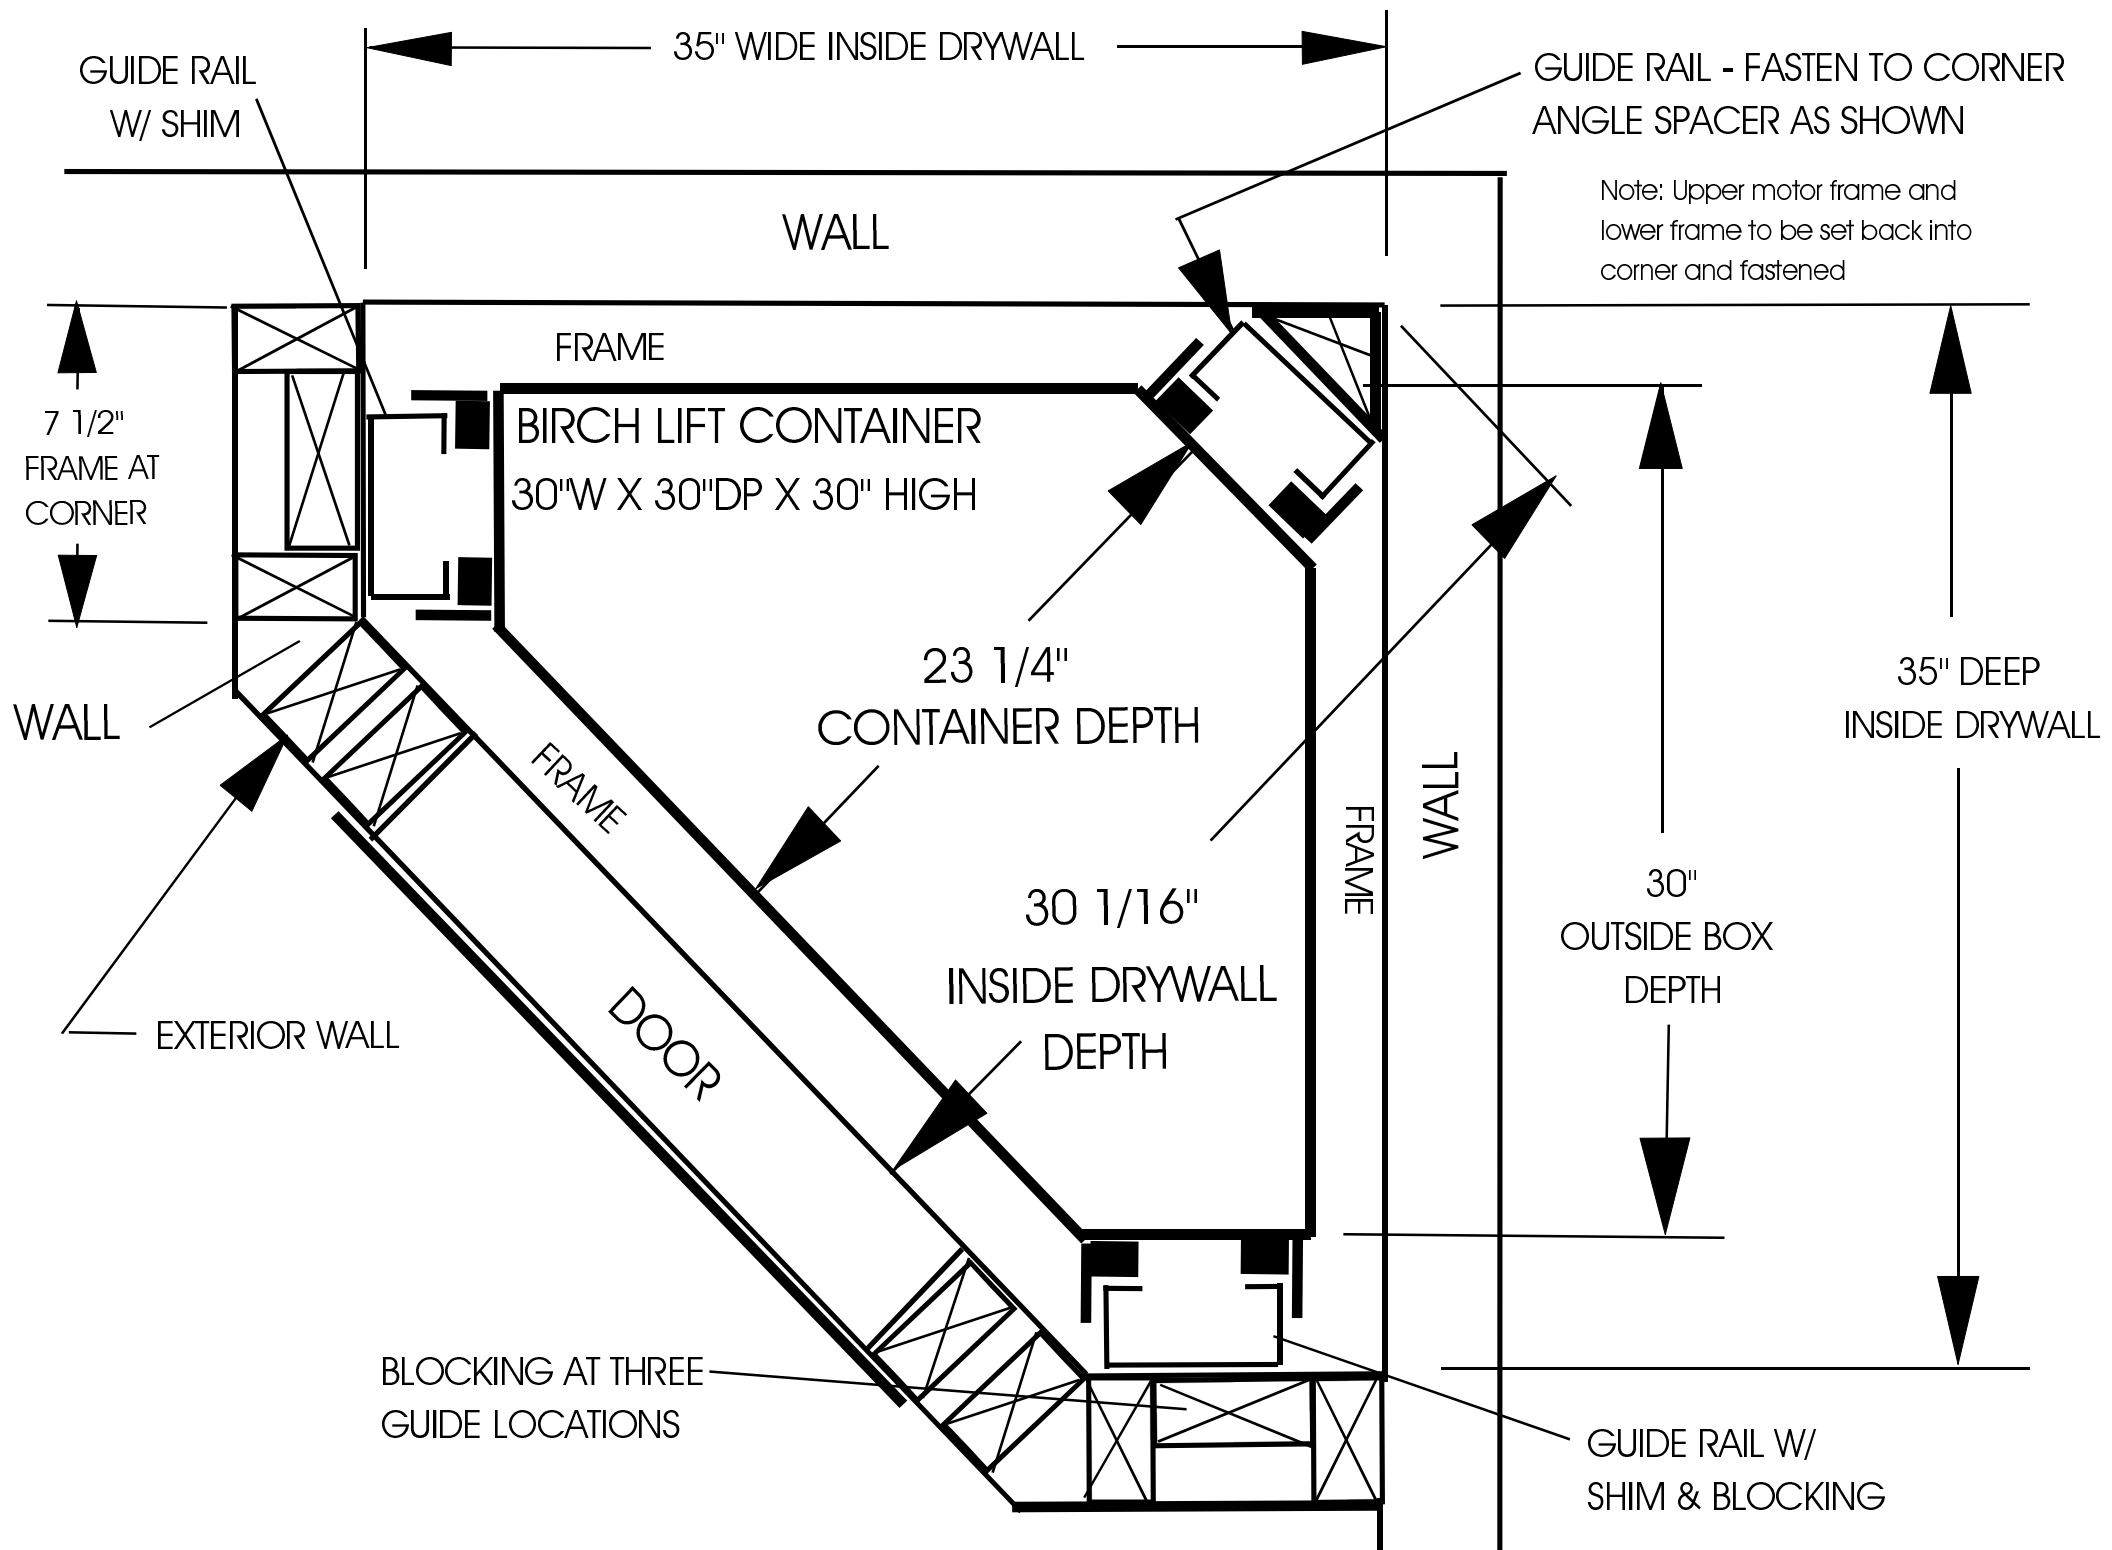

CORNER DUMB WAITER - 30 X 30