


**SITE PREPARATION FOR 26X18 RESTAURANT 90 LIFT W/ SIDE GUIDES**

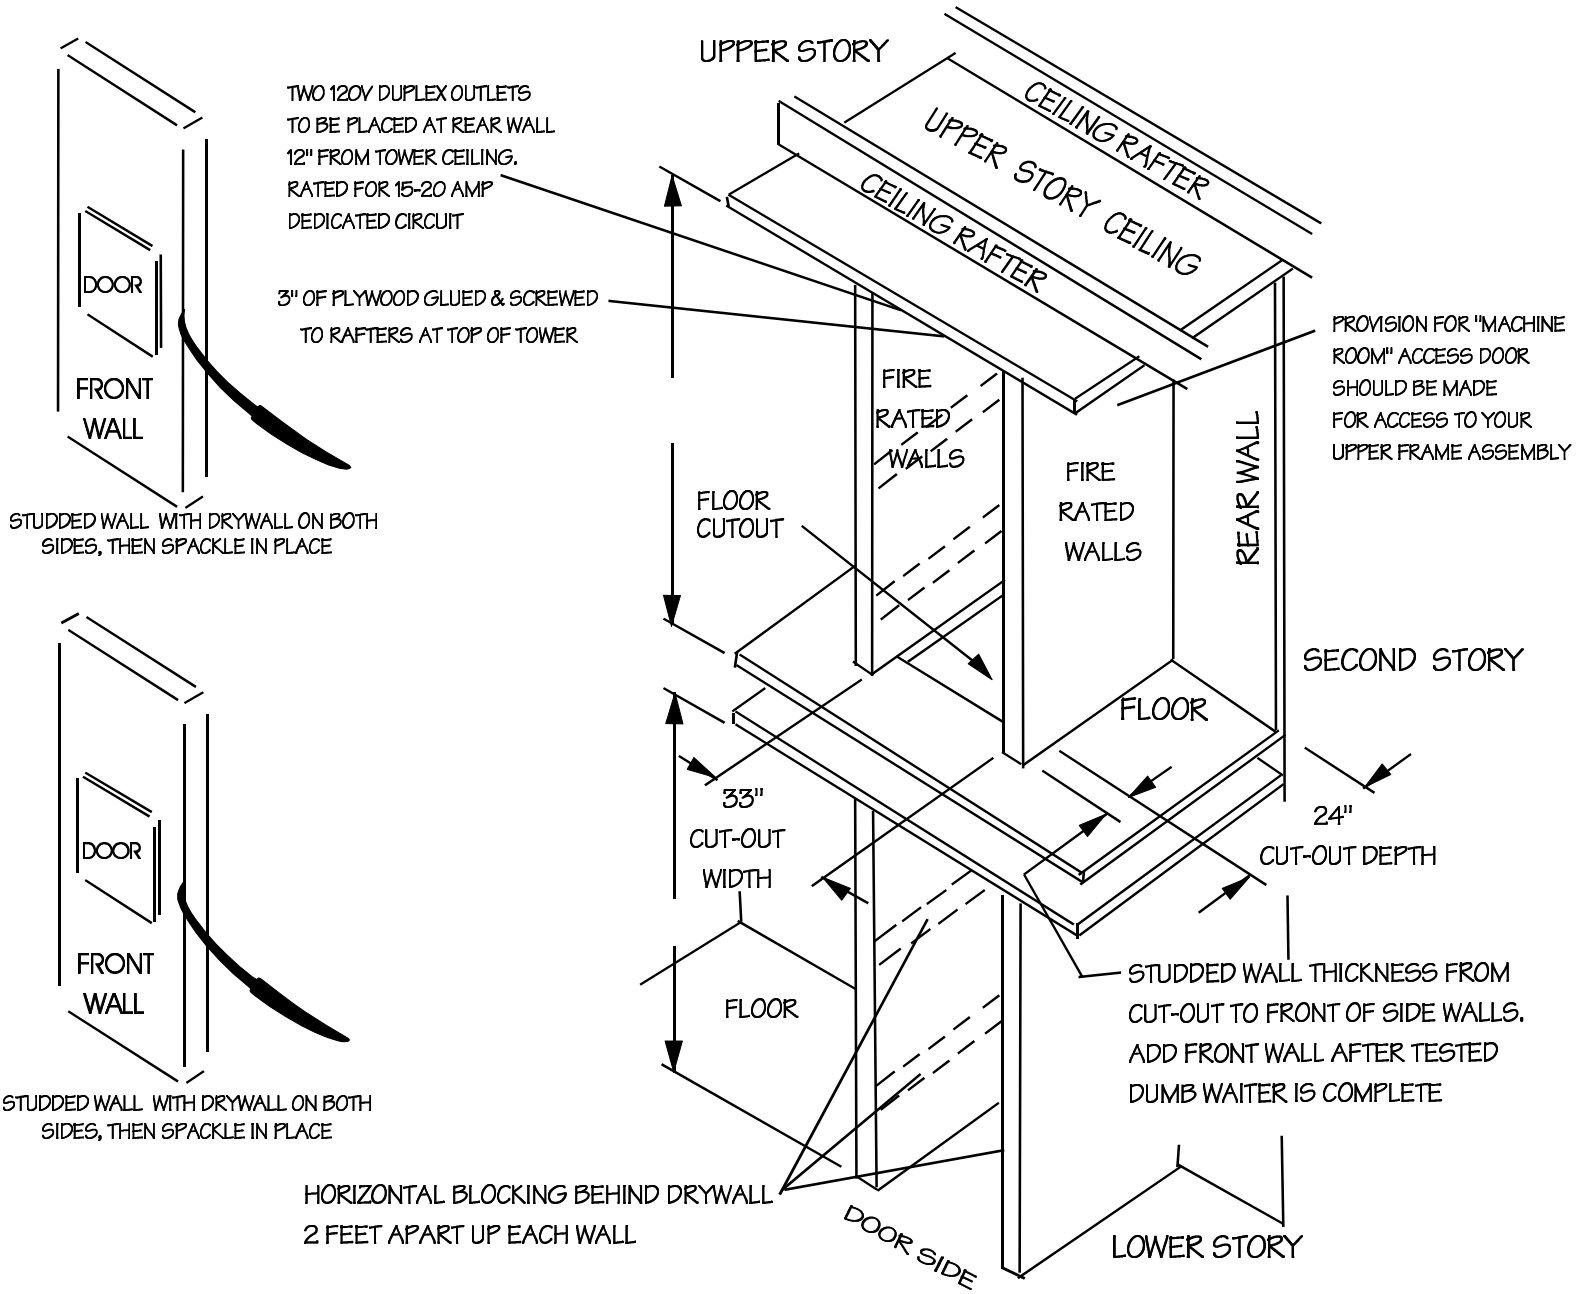


Lift type / size	Cut-out width	Cut-out depth
Restaurant 90 / 26"w x 21"d x 48"high	33"	24"
26"w x 18" dp Tray size		

**ALLOW 7" TO WIDTH AND 3" TO DEPTH BEYOND DESIRED CONTAINER SIZE**

CUSTOMER TO CONSTRUCT CUT-OUT WALLS AND MIN. 3" OF PLYWOOD TO TOWER CEILING AS SHOWN BEFORE DRYWALL. INSIDE TOWER DRYWALL DIMENSIONS SHOWN ARE INSIDE FINISHED DRY WALL SURFACE. BUTLER'S BUDDY LIFT TO BE INSTALLED AND TESTED BEFORE LAST FRONT WALL IS SET IN PLACE. DOORS LOCATED AT FRONT OR FRONT AND BACK

**2 STOP CONSTRUCTION PREPARATION DETAILS**

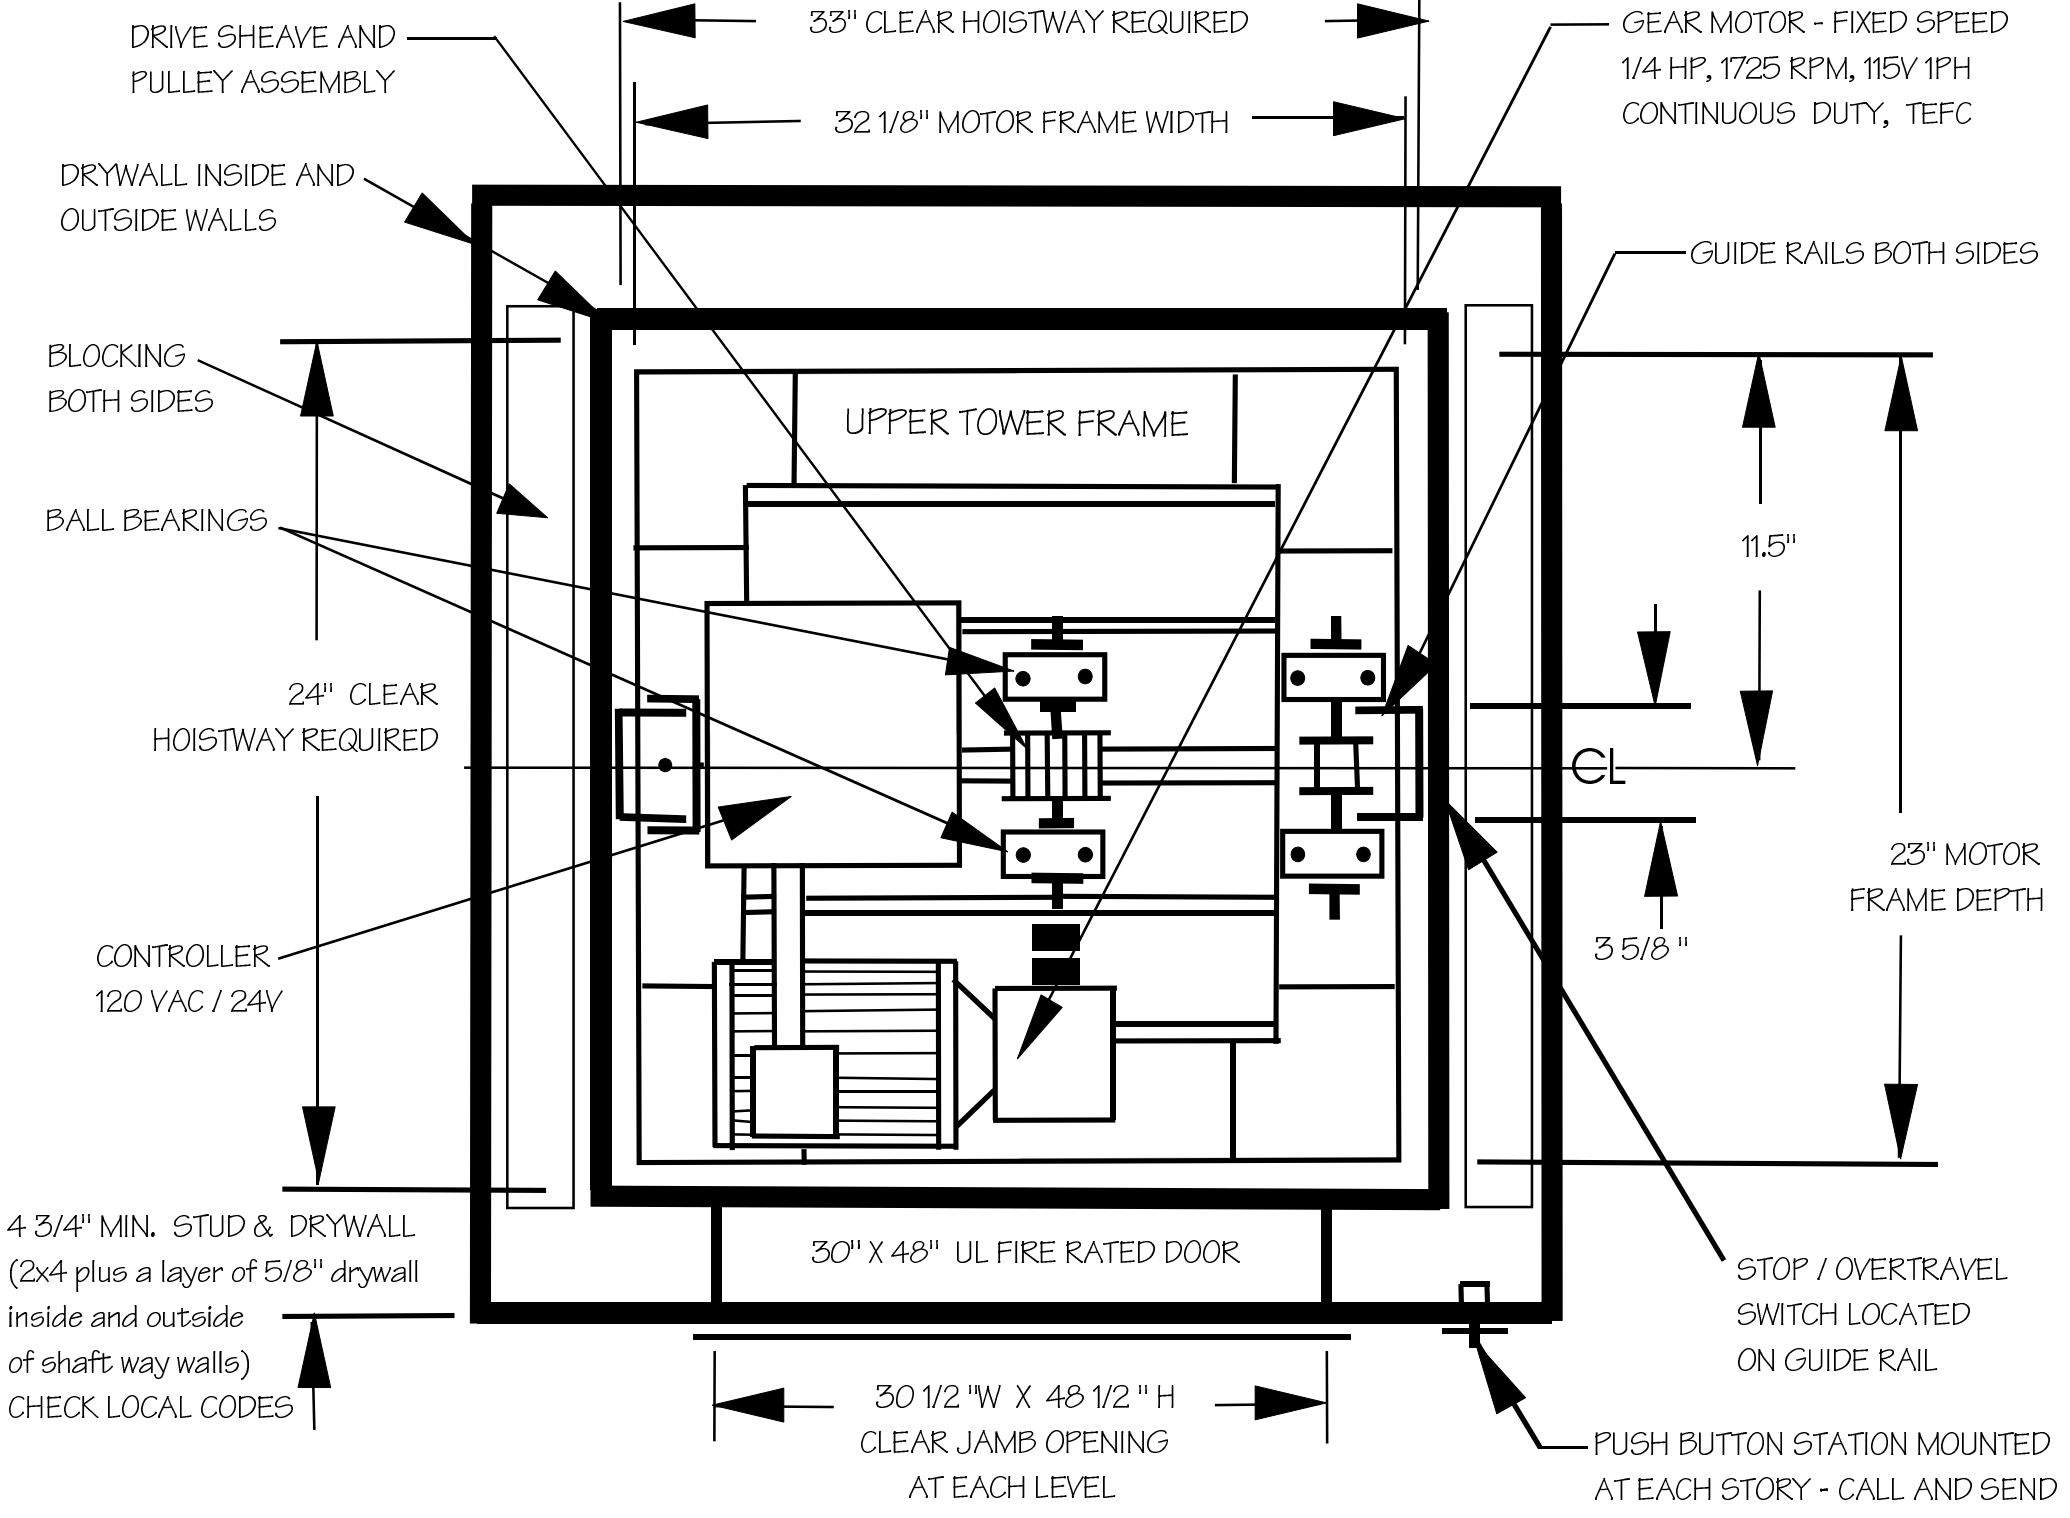

BUTLERS BUDDY STAINLESS STEEL RESTAURANT LIFT 26 W X 21 DP X 48 HIGH